




CALTECH SUBMILLIMETER OBSERVATORY SITE PLAN

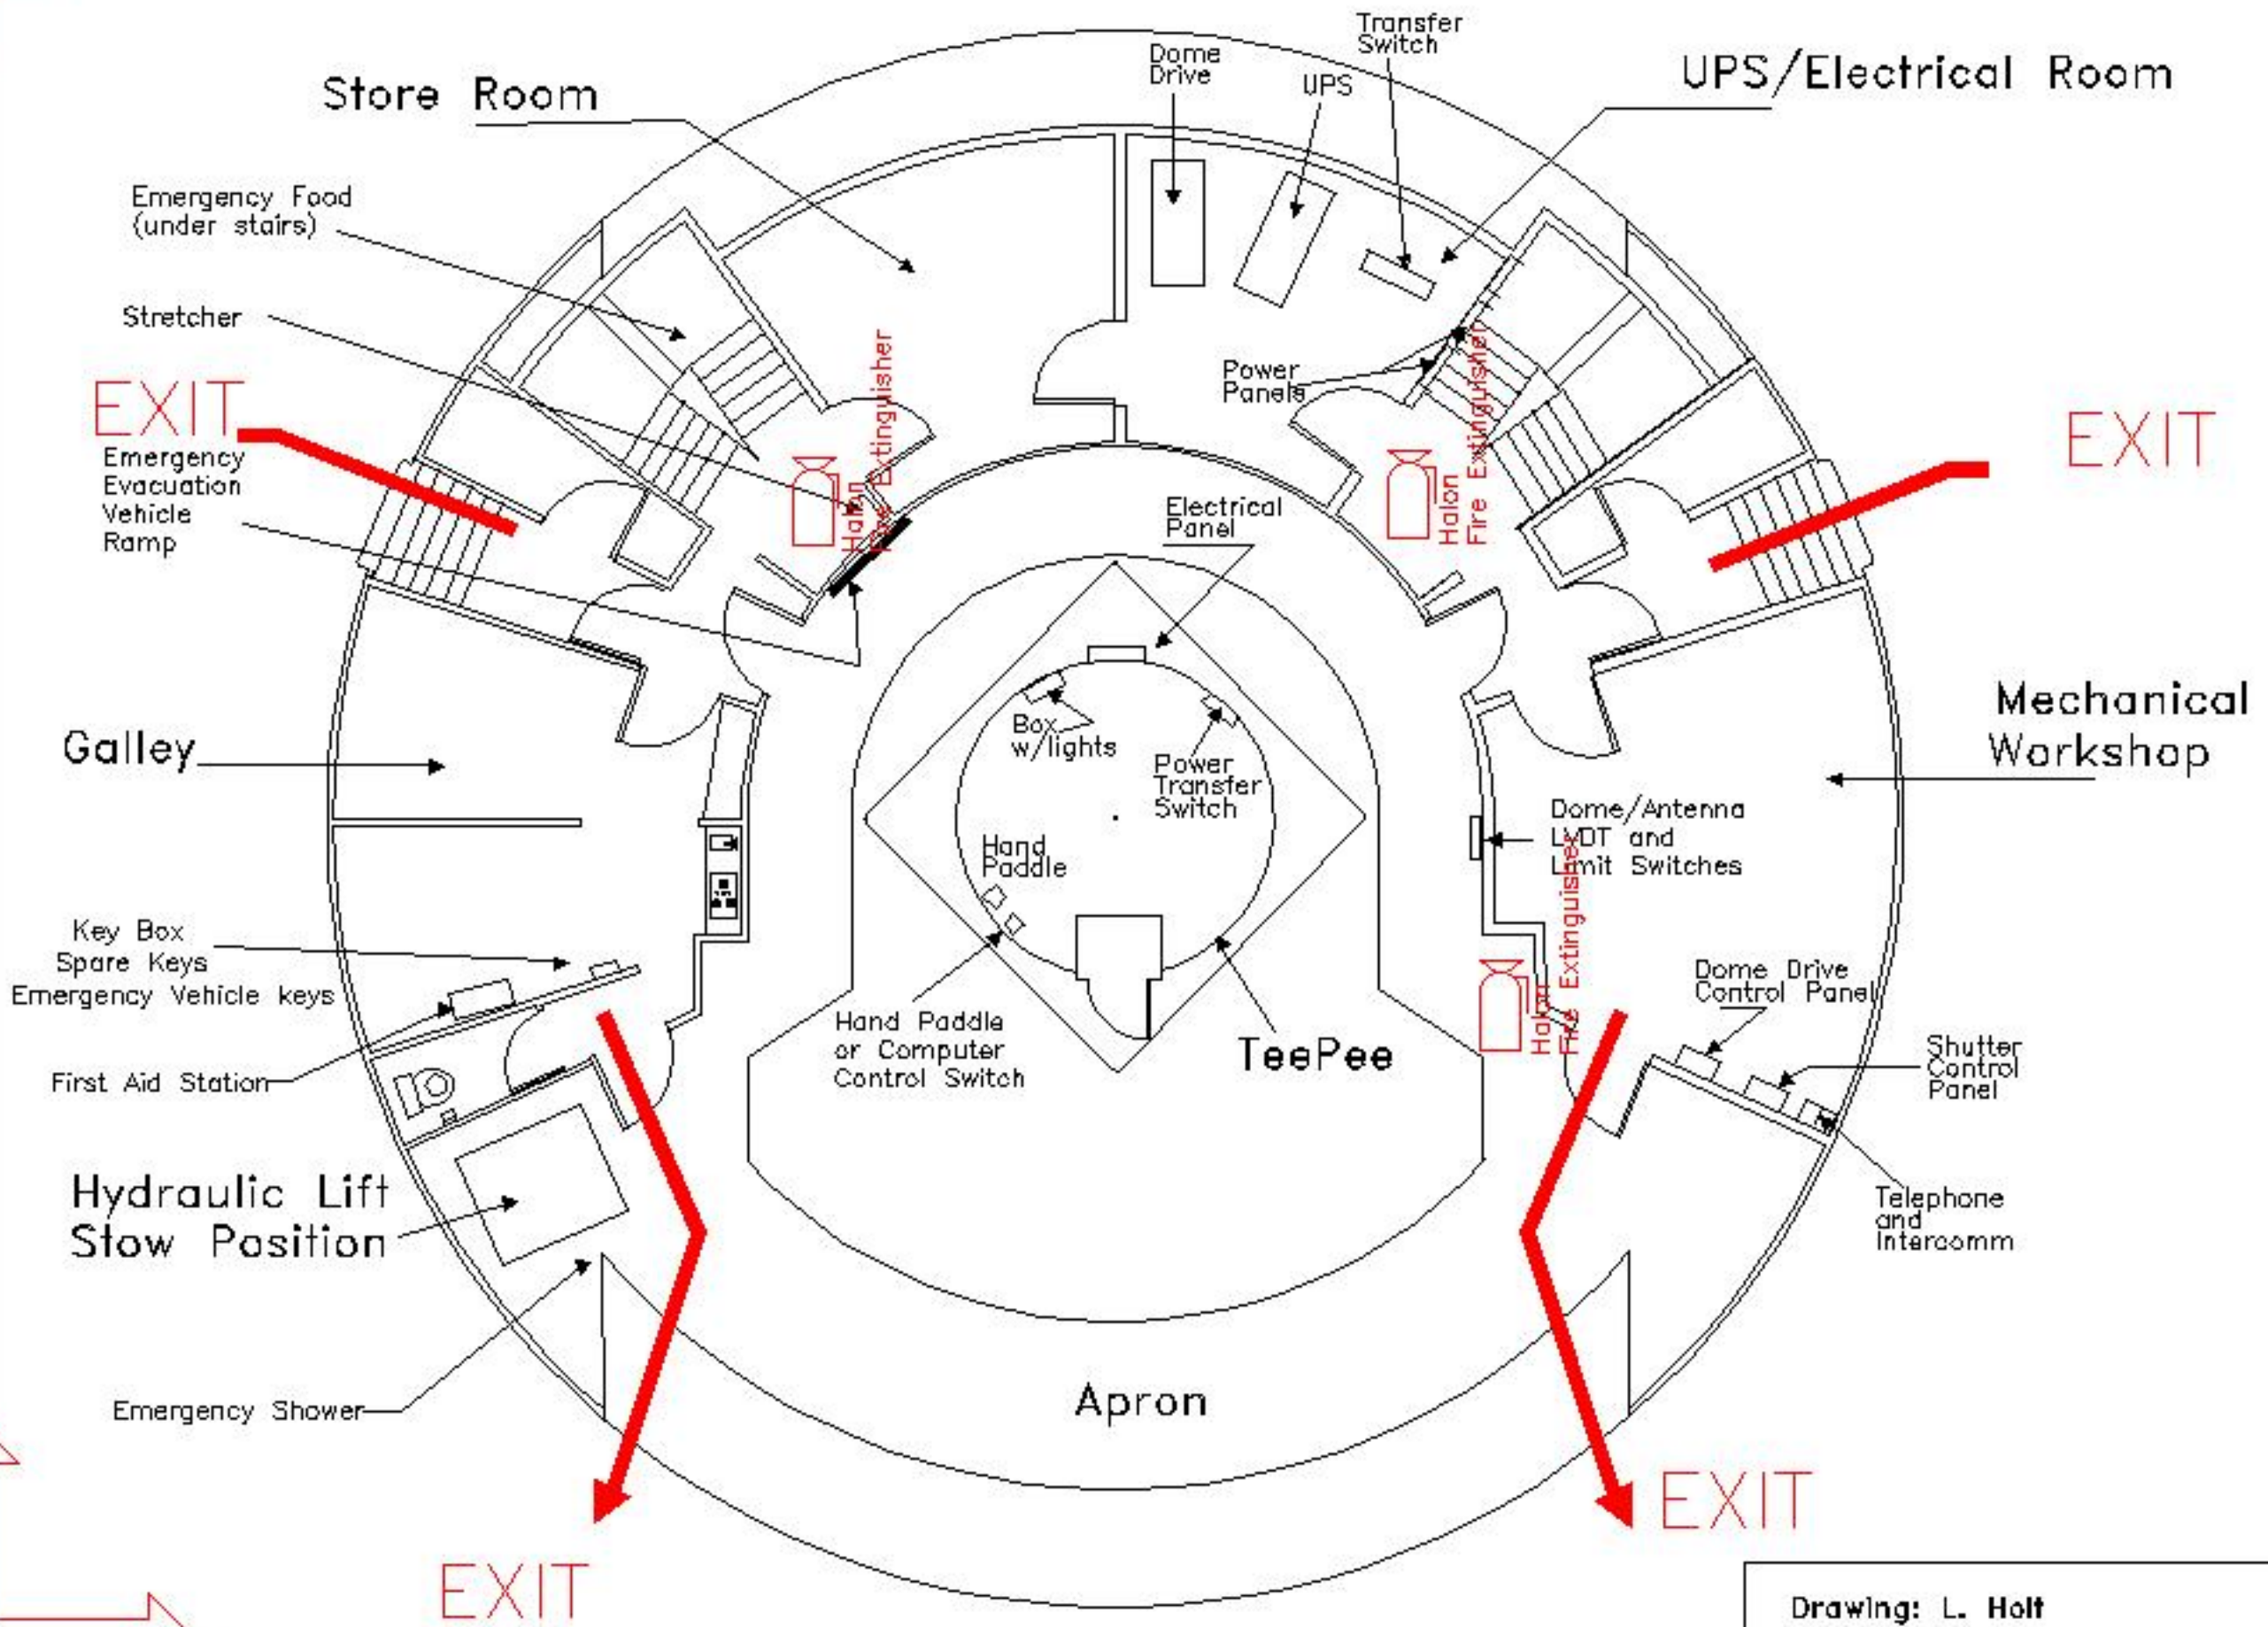

CSO Dome 1st Floor

Drawing: L. Holt
 Modified: R.A.C.
 Version Date: 11-Feb-03
 File: ulu//home/cham/safety/dome1_eaf.dwg

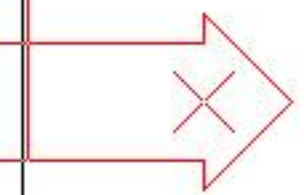

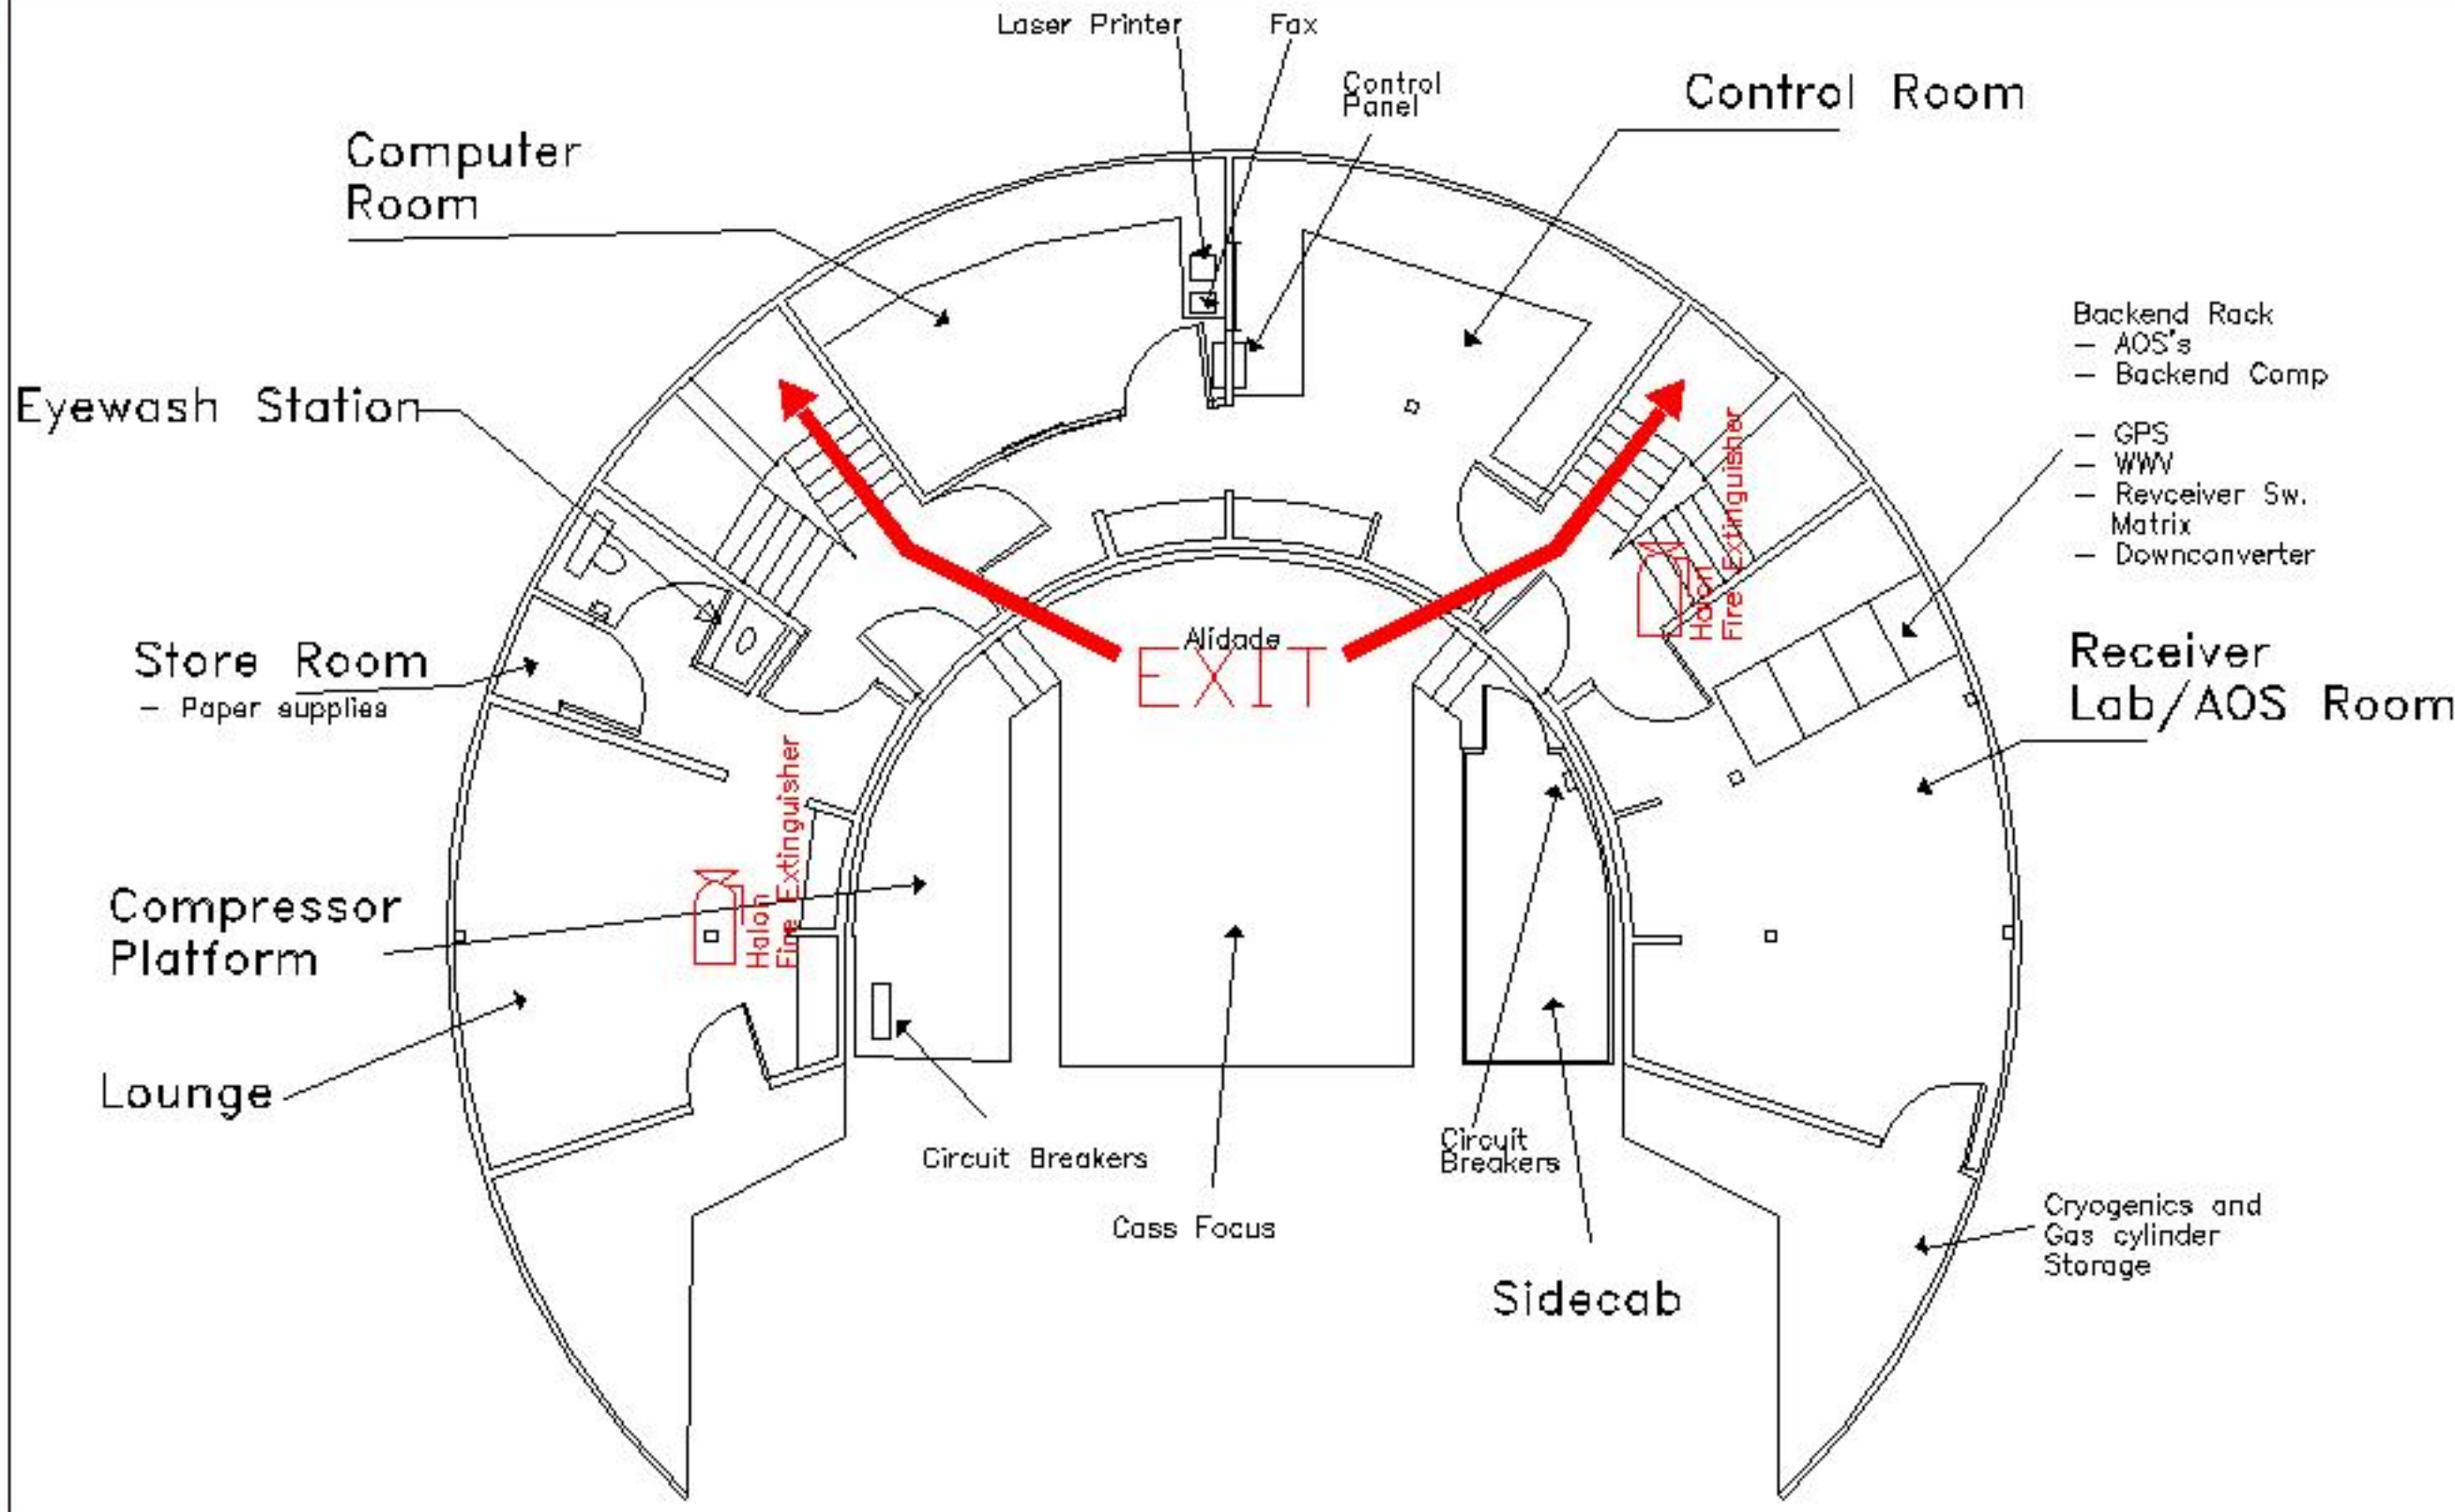

Computer Room

Laser Printer Fax

Control Panel

Control Room

Eyewash Station

- Backend Rack
- AOS's
- Backend Comp
- GPS
- WWW
- Receiver Sw. Matrix
- Downconverter

Store Room
- Paper supplies

Alidade
EXIT

Receiver Lab/AOS Room

Compressor Platform

Lounge

Circuit Breakers

Cass Focus


Circuit Breakers

Sidecab

Cryogenics and Gas cylinder Storage

CSO Dome 2nd Floor

Drawing: L. Holt
 Modified: R.A.C.
 Version Date: 11-Feb-03
 File: ulu//home/cham/safety/dome2_saf.dwg

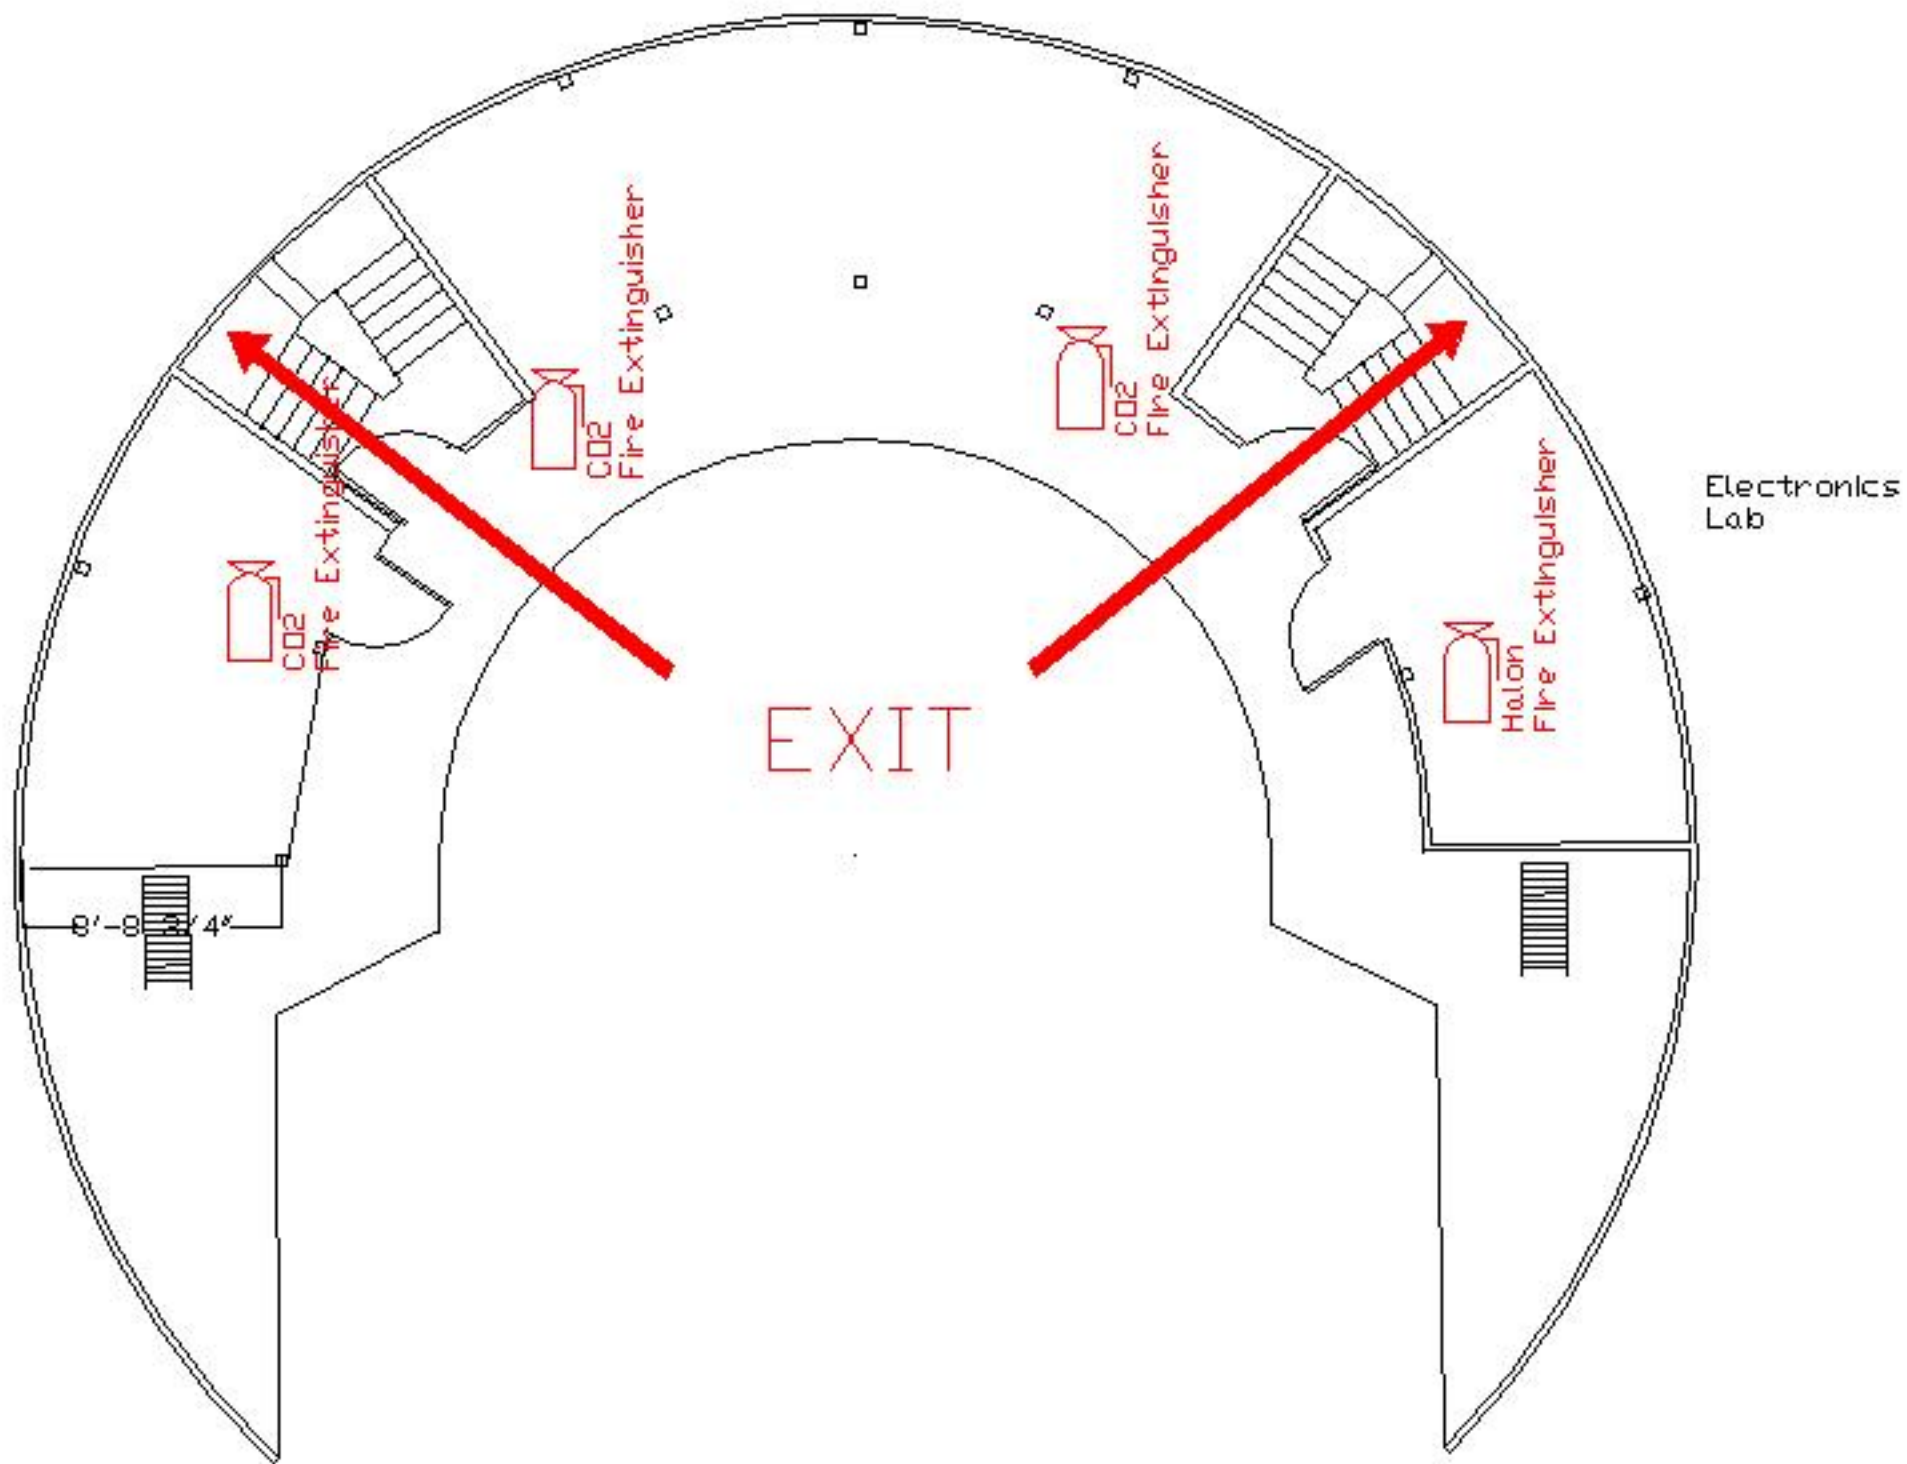

CSO Dome 3rd Floor

Drawing: L. Holt

Modified: R.A.C.

Version Date: 25-Aug-08

File: ulu//home/aham/safety/dome3_aaf.dwg